



PROPOSED SOUTH WEST (Front) ELEVATION

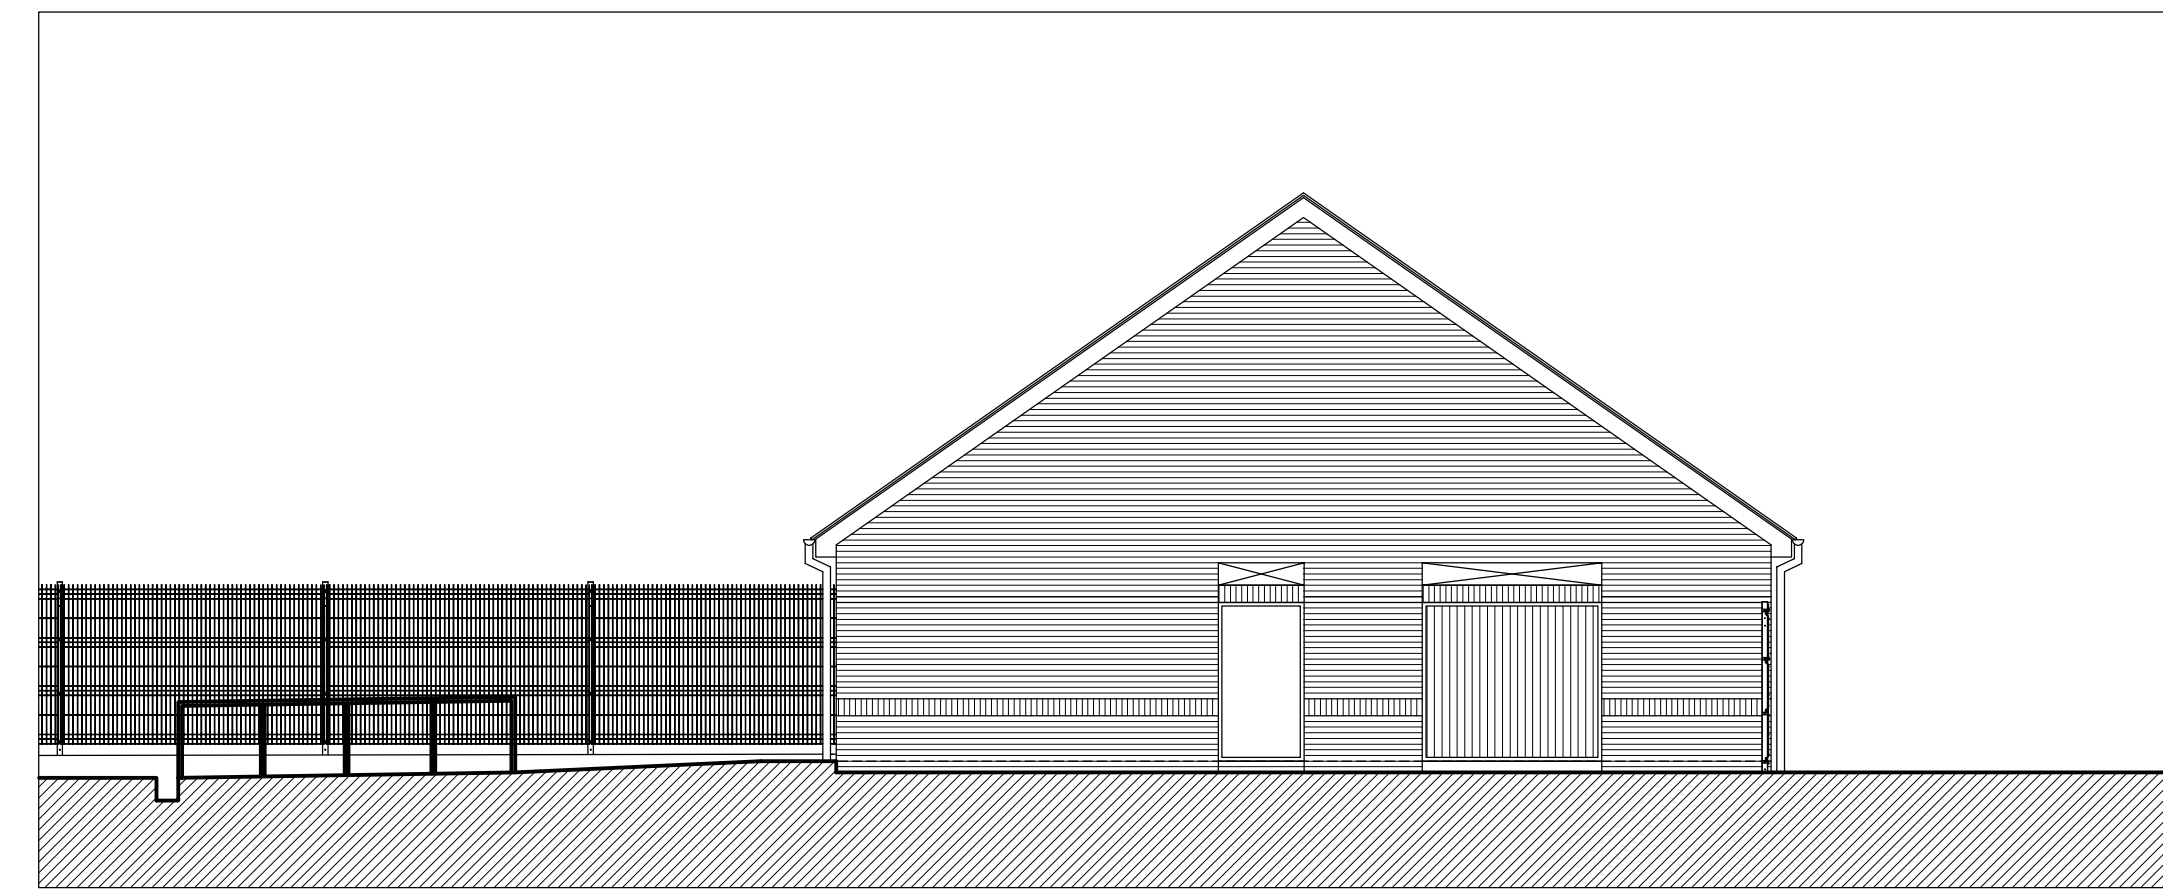


PROPOSED SOUTH EAST (Side) ELEVATION



PROPOSED NORTH WEST (Side) ELEVATION

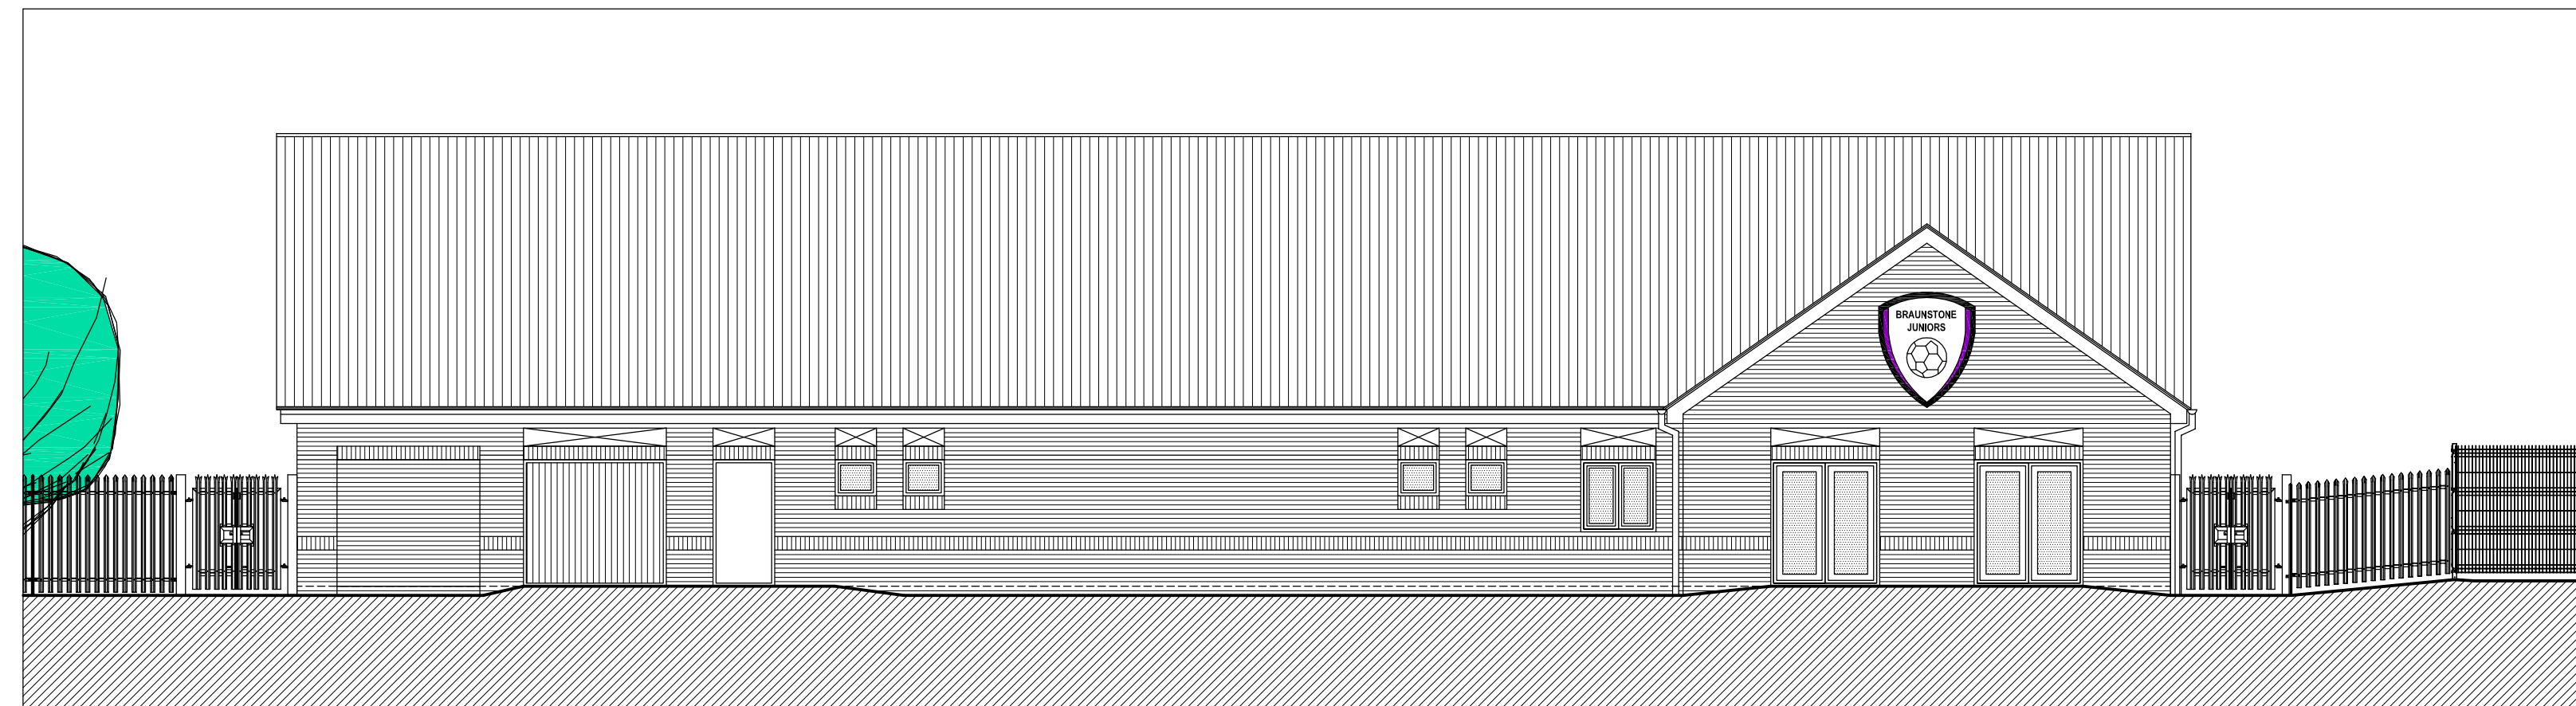

PROPOSED NORTH EAST (Rear) ELEVATION

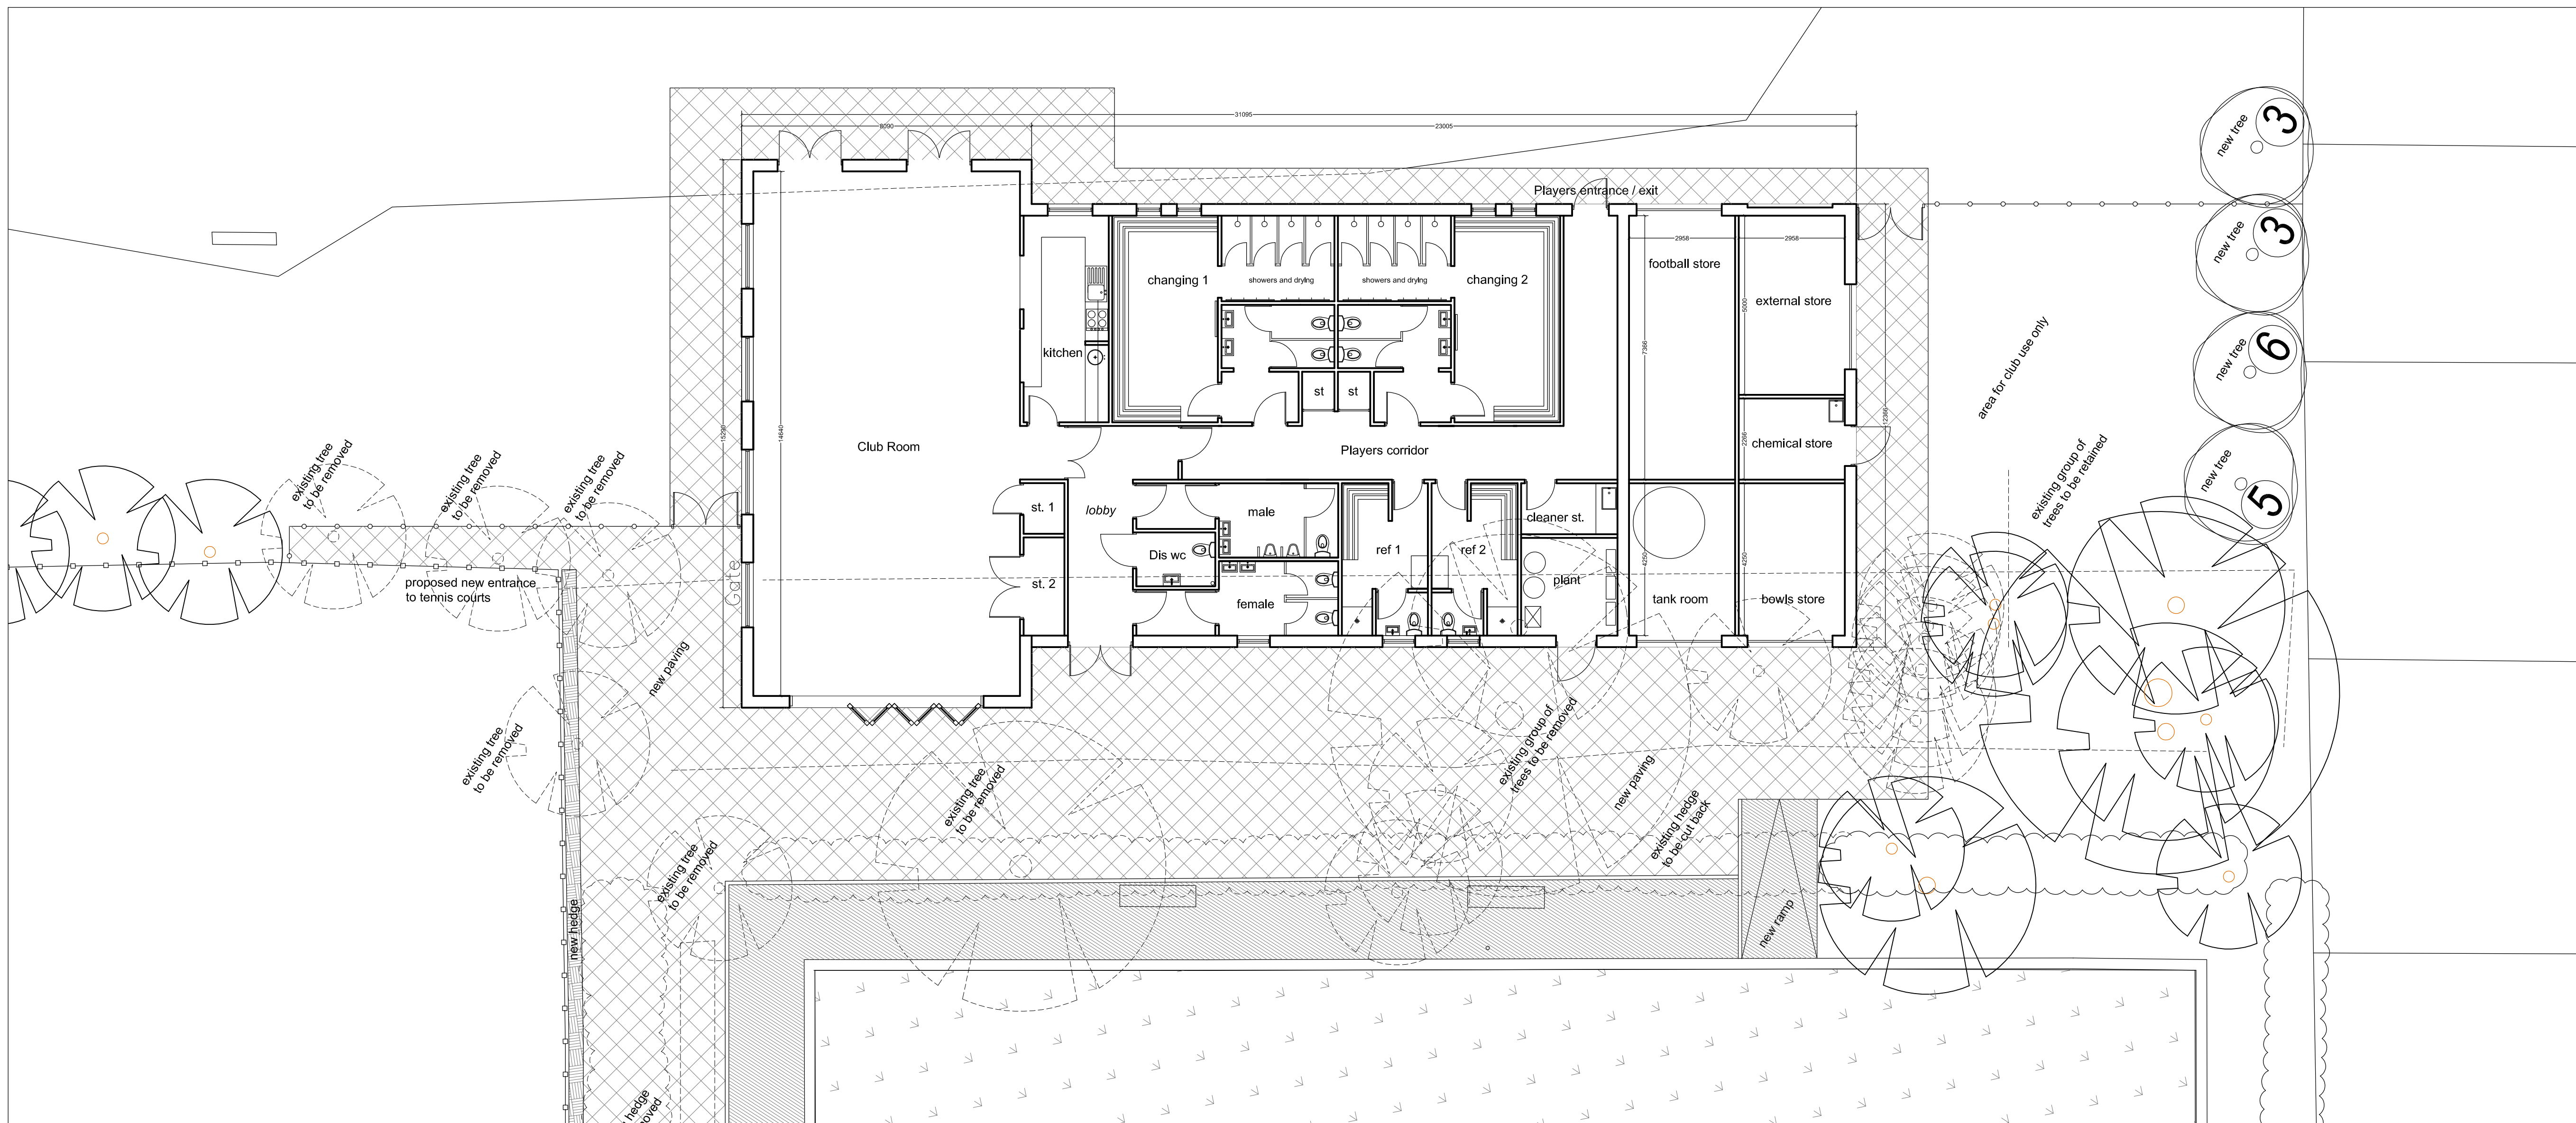

PROPOSED GROUND FLOOR PLAN

COPYRIGHT NOTICE:  
This drawing is the copyright of the Architects and may not be reproduced or used except by written permission.

© Crown copyright and database rights 2014 Ordnance Survey. Licence number 100047314

P2 07.06.16 SG Storage area reconfigured as per clients comments  
P1 31.05.16 SG Additional parking spaces added, storage space added as per clients comments

Rev. Date. Drawn.



Pera Innovation Park, Nottingham Road  
Melton Mowbray, LE13 0PB

Telephone: 01664 563 288 Fax: 01664 503 360  
E-Mail: info@hsparchitects.co.uk Web: www.hsparchitects.co.uk

Project:  
Proposed New Pavilion  
Shakespeare Road  
Braunstone  
For Braunstone Town Council

Title:  
PLANNING

Scale: 1:200	Drawn: SG	Checked: NC	Date: May '16
Drawing No: 7209-03-006		Revision: P2	