



Existing External Works General Arrangement Plan - 1:100

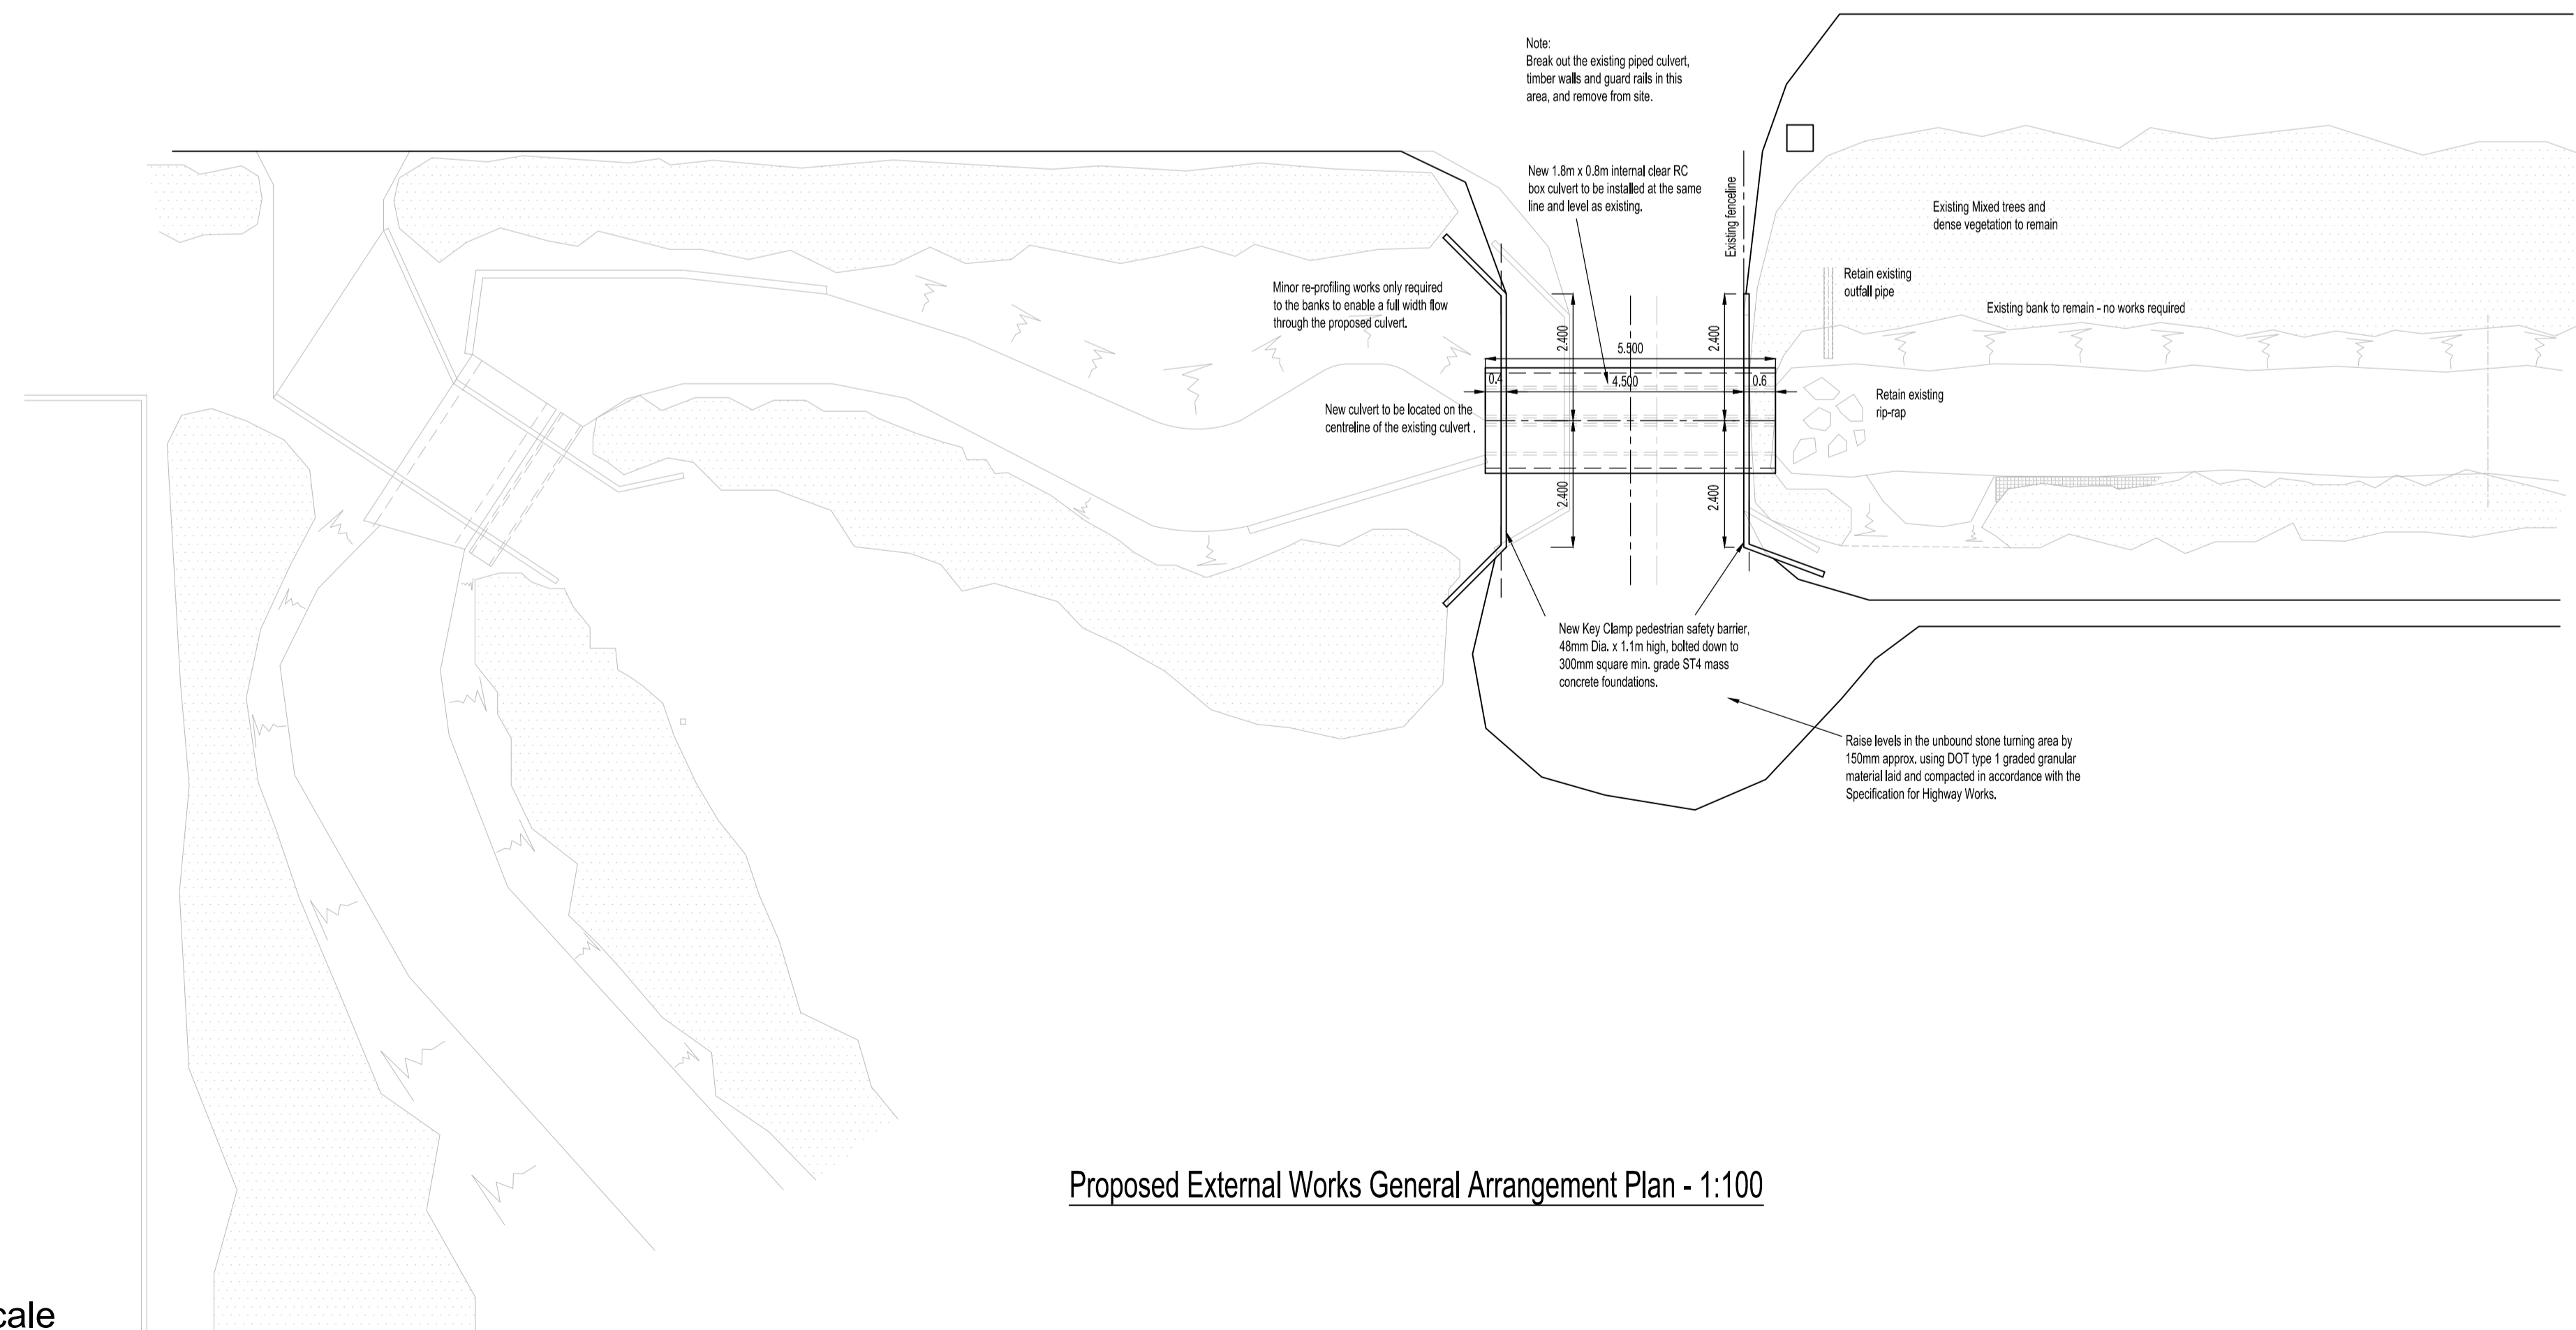

Proposed External Works General Arrangement Plan - 1:100

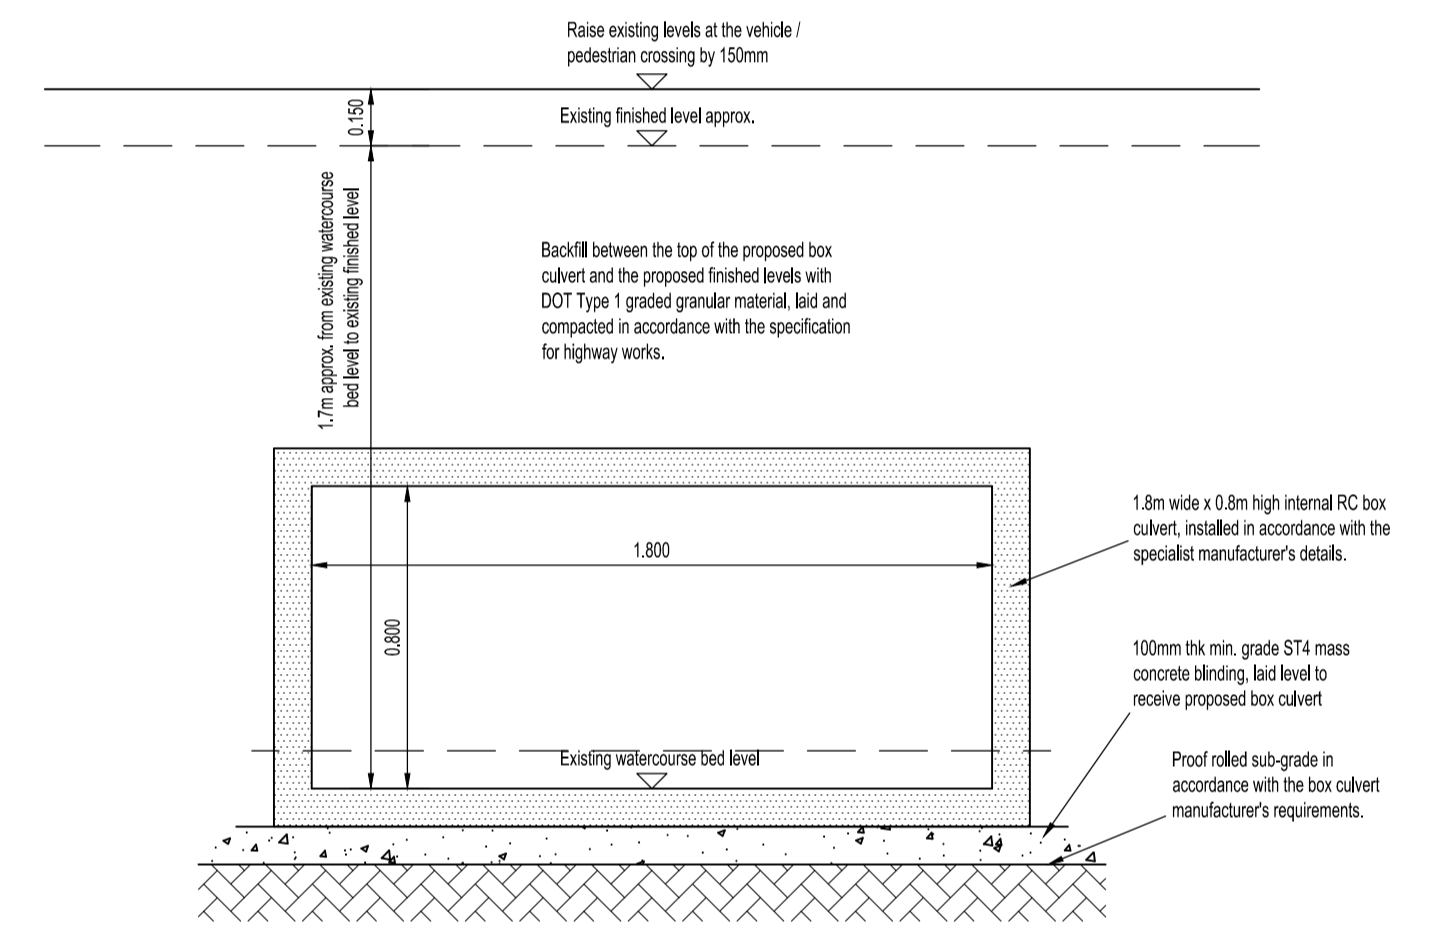

Typical Detail Through Proposed Box Culvert At The Vehicle / Pedestrian Crossing - 1:20

NOTES

This drawing is the copyright of the Engineers and may not be reproduced or used except by written permission.

Dimensions must not be scaled from this drawing. The Contractor is to check and verify all building and site dimensions before work is put in hand.

This drawing must be read and checked against any Architects or other specialists drawings.

The Contractor is to check and verify with all Statutory Authorities and the Employer the location and condition of any underground or overhead services or confirm that none exist prior to work commencing on site.

The Contractor shall comply with enactments regulations and working rules relating to safety health and welfare of workpeople.

IMPORTANT:
The existing general arrangement plan shown opposite, was produced using very limited surveying techniques and access generally, as a result, it is important that all the proposed works are re-measured before any costings are confirmed, once the site has been cleared of the mixed trees and dense vegetation.

The proposals shown opposite will require a comprehensive temporary works method statement to be produced by the main contractor to the satisfaction of the Local Authority LLFA and Environment Agency as appropriate.

Further pedestrian safety barriers may be required by BTC adjacent the proposed works TBC.

08.11.22	Scope Of Works Reduced	AL	-	P03
13.04.22	Bridge Added	AL	-	P02
07.10.21	Preliminary Issue	AL	-	P01
Date	Description	Drawn	Chkd	Rev

Drawing Status: **Preliminary**

21 Stoney Street, Lode Market, Nottingham, NG1 1LP
Tel: 01159 417145 Fax: 01159 484445
Courtwood House, Silver Street Head, Sheffield, S1 2DD
Tel: 01143 211900
Lincoln Office
Tel: 01522 245020
Fax: 01159 484445



Project: **Mossdale Meadows Culvert, Braunstone.**

Title: **Existing & Proposed General Arrangement Plans**

Dwg Scale	Drawn	Checked	CHG job No.
1:100	AL	-	H291

Drawing Number	Revision
H291-CHG-Z0-00-DR-C-3000	P03

Do not scale

