


SITE LOCATION PLAN Scale 1:1250

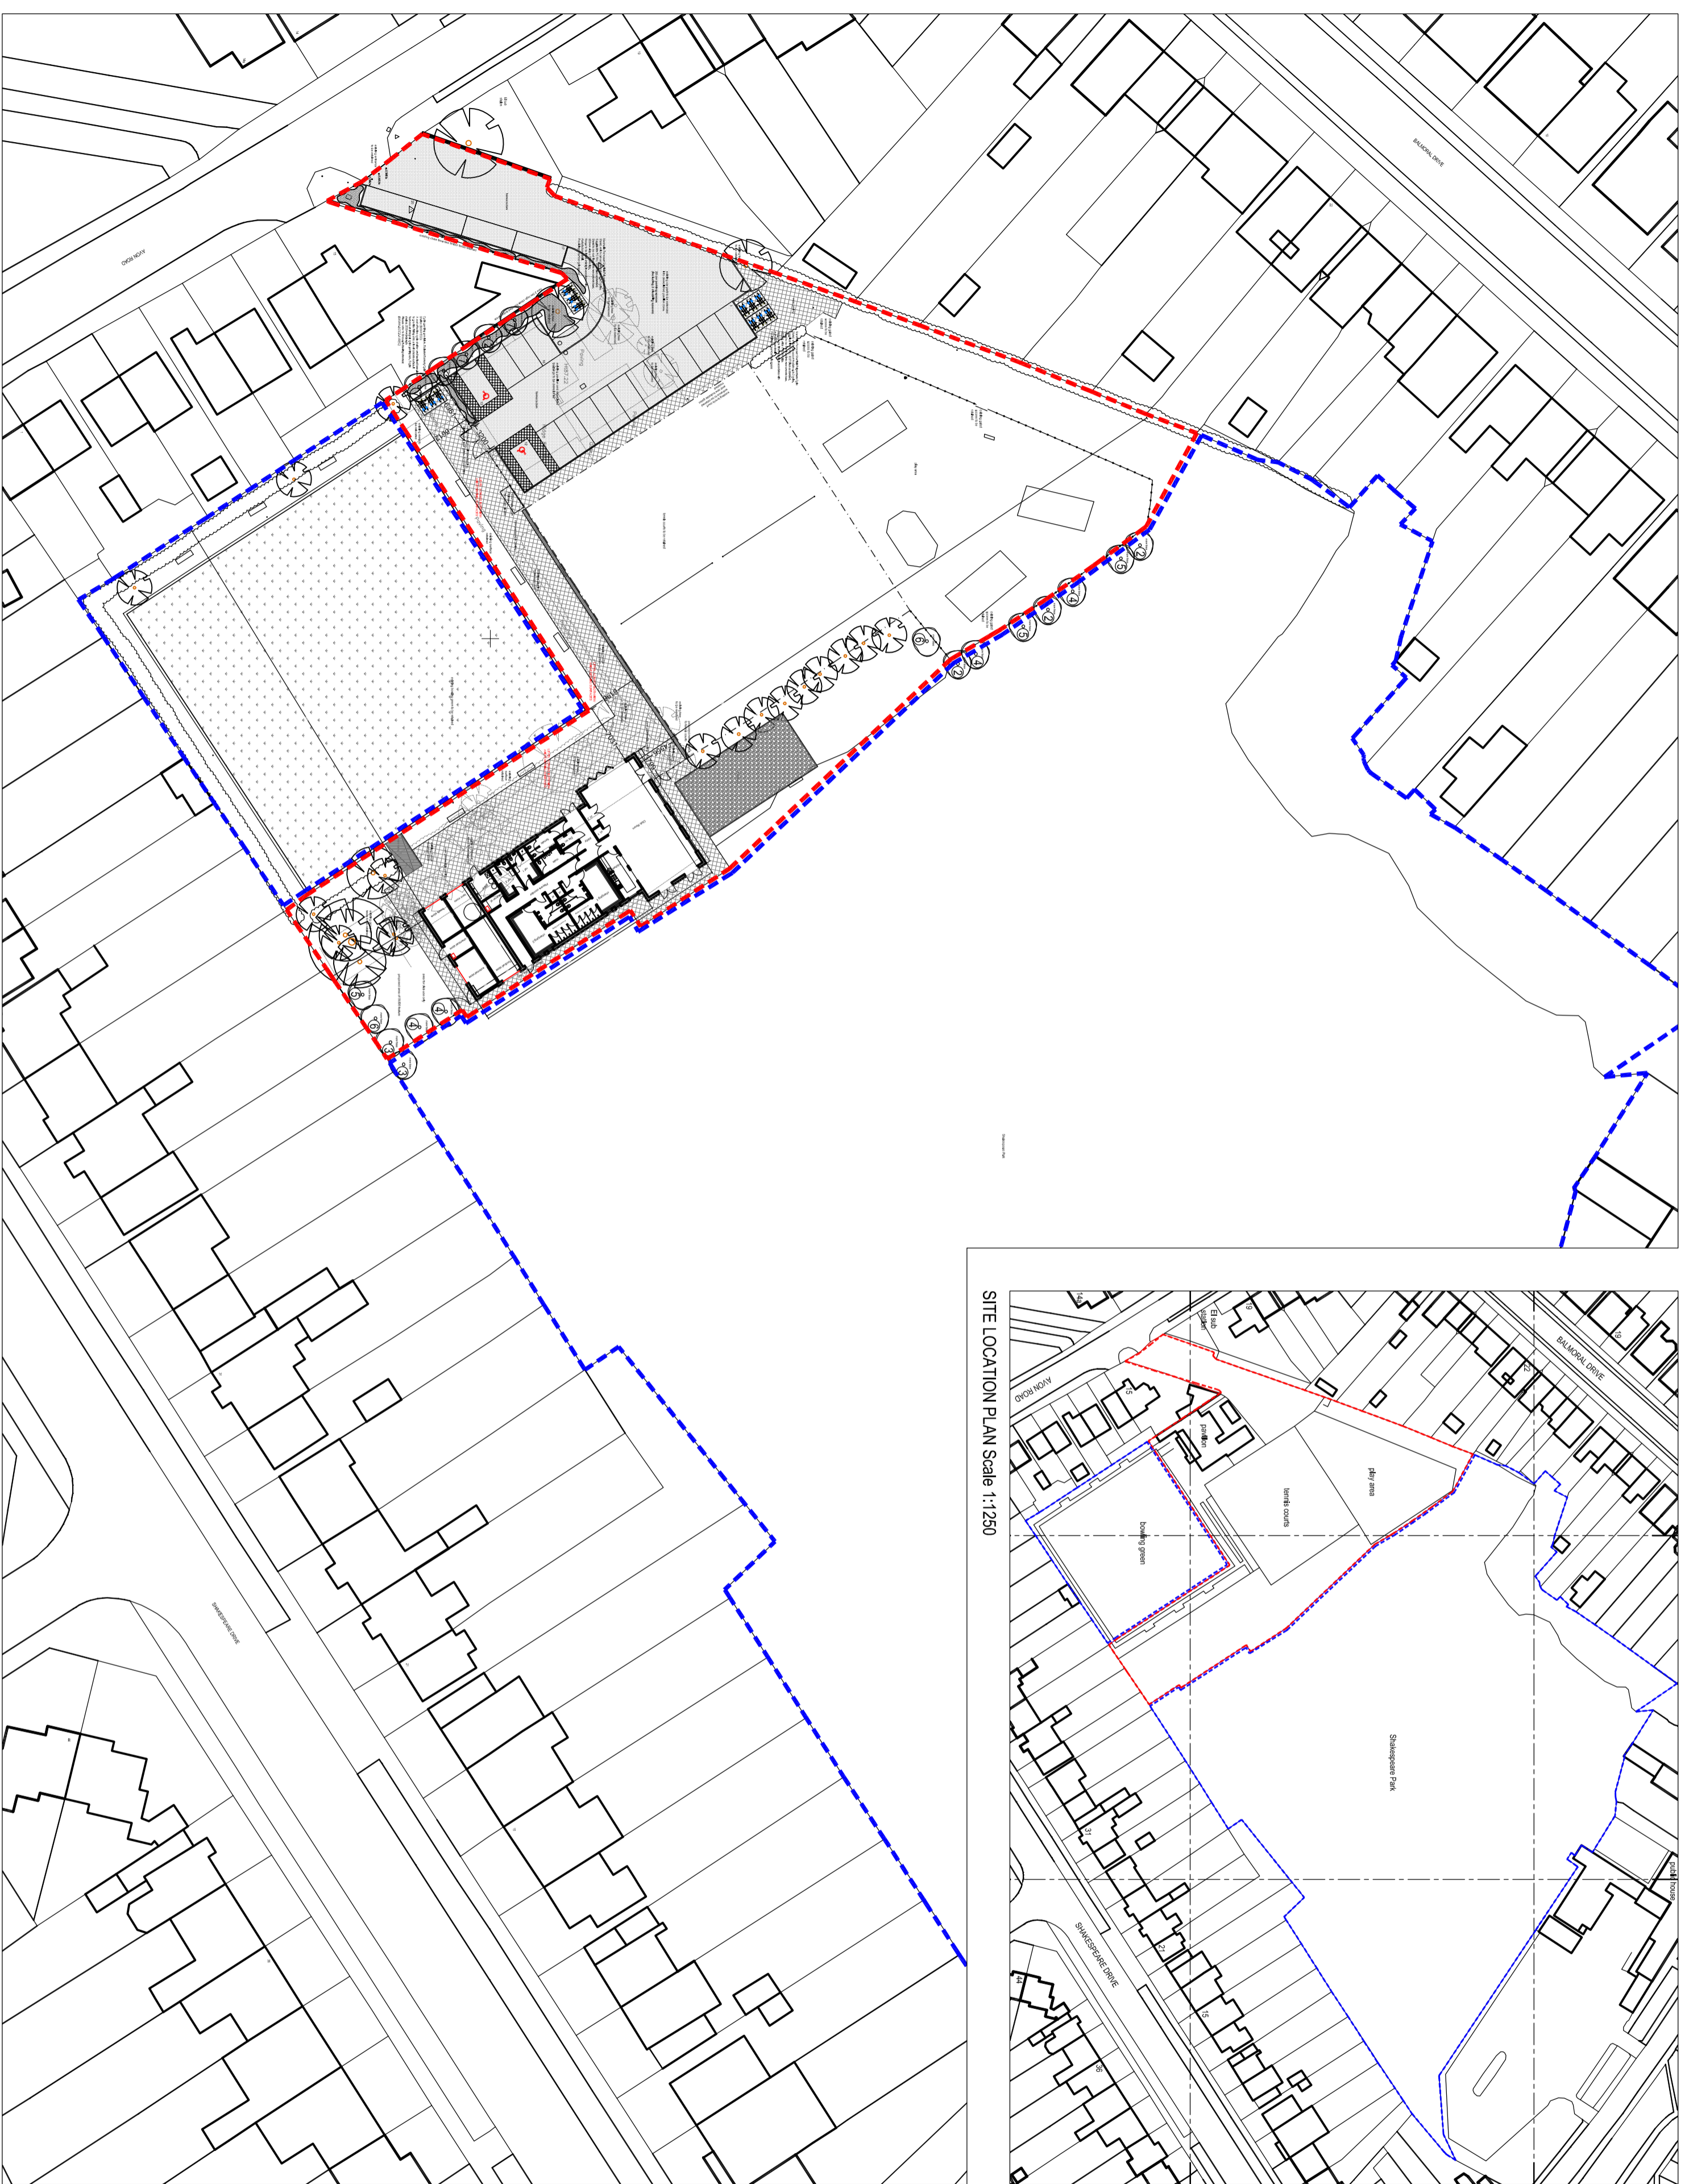

SITE BLOCK PLAN Scale 1:500

P1 141117 SG additional dimensions added



Pera Innovation Park, Nottingham Road
 Melton Mowbray, LE13 0PB
 Telephone: 01664 503 288 Fax: 01664 503 300
 Email: info@nsparchitects.co.uk Web: www.nsparchitects.co.uk

Project:
 Proposed New Pavilion
 Shakespeare Road
 Braunstone
 For Braunstone Town Council

Title: PLANNING			
Scale:	Drawn:	Checked:	Date:
1:500	SG		October '16
Drawing No.:	Revision:		
17209-01-001	P1	HSSP/26	