


# IMPEY CLOSE PLAYGROUND BRAUNSTONE TOWN COUNCIL

2-14+ AGE RANGE  
40+ PLAY FEATURES  
80+ USERS

Keyston Picnic Tables

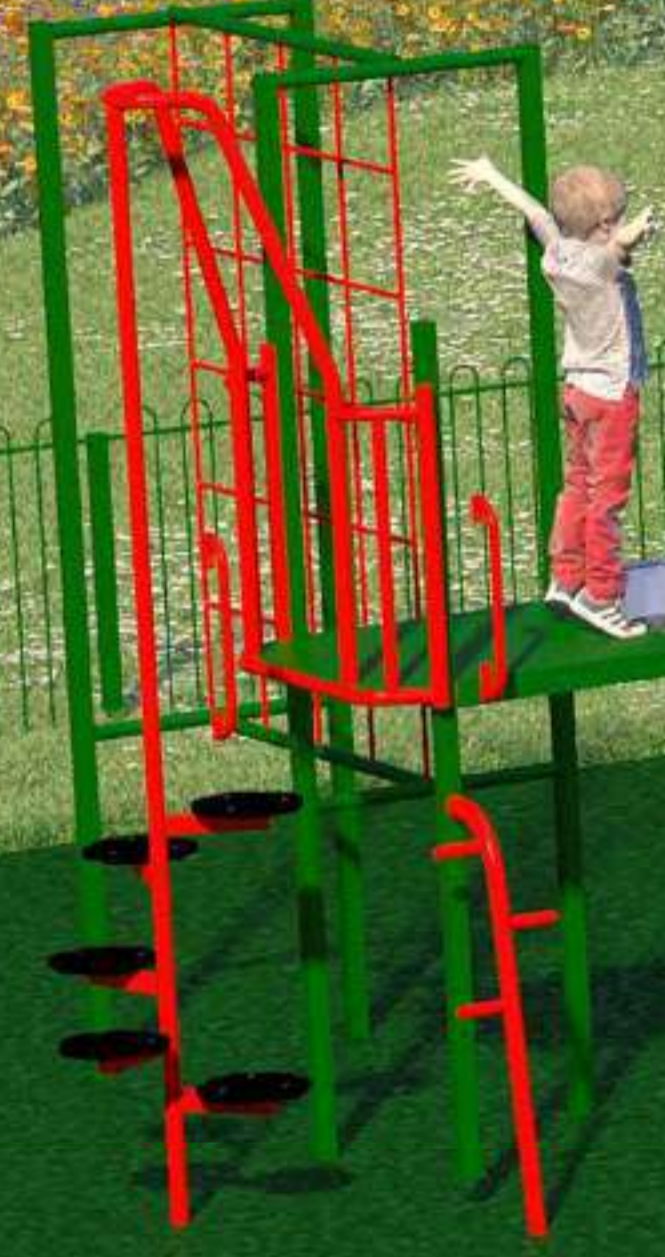

Flat seats

Cradle seat

Inclusive seat

20m Cableway

Existing Multiply To Be Resurfaced

Basket seat

Deer springy

Swirl Roundabout

## MOTHER HUBBARD

With a variety of features and bold colours, our Mother Hubbard unit is low to the ground and offers a wide range of play values. From step ladders and gentle slides to walkways and tunnels it's perfect for younger children. Although it's a compact unit it has 12 play features including inclusive elements such as the twinkle ramp and sign your name panels.

LIFETIME METAL STRUCTURE GUARANTEE

READILY AVAILABLE SPARE PARTS 7-10 DAYS

10 Year PAINTWORK GUARANTEE

Sun 4 Saw

Land Rover

Mother Hubbard Multiply

Rapunzel Tower

Fireman Ben's Pole

Dumpty Bridge With sign Your Name Panels

Double Sided: Hickory Dickory Rhyme Panel And Ships wheel

Toadstools

Wheels On The Bus Panel

BASKET SEAT

Concentric Counting Play Panel

INCLUSIVE SEAT

REVERSE VIEW



12 PLAY FEATURES ON THE MOTHER HUBBARD

Wendy Slide

Goosey Gander Steps

Inclusive Twinkle Ramp



# Braunstone Town Council

## Impey Close Playground



### Key:

- A. 20m Cableway**  
15.5 SQM Dark Green EcoTumble @ 1000mm FFH
- B. Viking Swing - X1 Basket X2 Flat X1 Cradle X1 Inclusive**  
11 SQM Light Green Wetpour @ 1480mm FFH  
49.5 SQM Dark Green EcoTumble @ 1480mm FFH
- C. Swirl Roundabout**  
10.5 SQM Of Light Green Wetpour @ 1000mm FFH  
15.5 SQM Of Dark Green EcoTumble @ 1000mm FFH
- D. Special Mother Hubbard**  
2 SQM Of Light Green Wetpour @ 600mm FFH  
14 SQM Of Dark Green EcoTumble @ 600mm FFH
- E. Sun 4Saw**  
3.5 SQM Of Light Green Wetpour @ 1000mm FFH  
9.5 SQM Of Dark Green EcoTumble @ 1000mm FFH
- F. Inclusive Deer Springy**  
2 SQM Of Brown Wetpour @ 600mm FFH  
5.5 SQM Of Dark Green EcoTumble @ 600mm FFH
- G. Land Rover**  
Onto EcoTumble <600mm FFH
- H. Toadstools**  
Onto EcoTumble <600mm FFH
- I. Concentric Counting Panel**  
Into Grass
- J. Keyston Picnic Table**  
Onto Concrete Pads
- K. Vehicle Gate**


### Surfacing:

Total Amount Of Dark Green EcoTumble: 232 SQM  
 Total Amount Of Light Green Wetpour: 27 SQM  
 Total Amount Of Brown Wetpour: 6.5 SQM  
 Total Amount Of Infill: 89.5 SQM  
 Wetpour Infill: 1 SQM Of Brown Wetpour  
 Dark Green EcoTumble Infill: 88.5 SQM

### Notes:

Orange Dashed Lines Denote Wetpour Areas To Be Overlaid  
 Pink Dashed Lines Denote Wetpour Tile Areas To Be Overlaid

**OPP No:** 2/92683  
**ISSUE No:** Issue 1  
**DATE:** 01/05/2024  
**DRAWN BY:** Designer 19  
**NOTE:** Artists Illustration Only  
 General Reinstatement is Soil & Seed  
 Unless Stated Otherwise

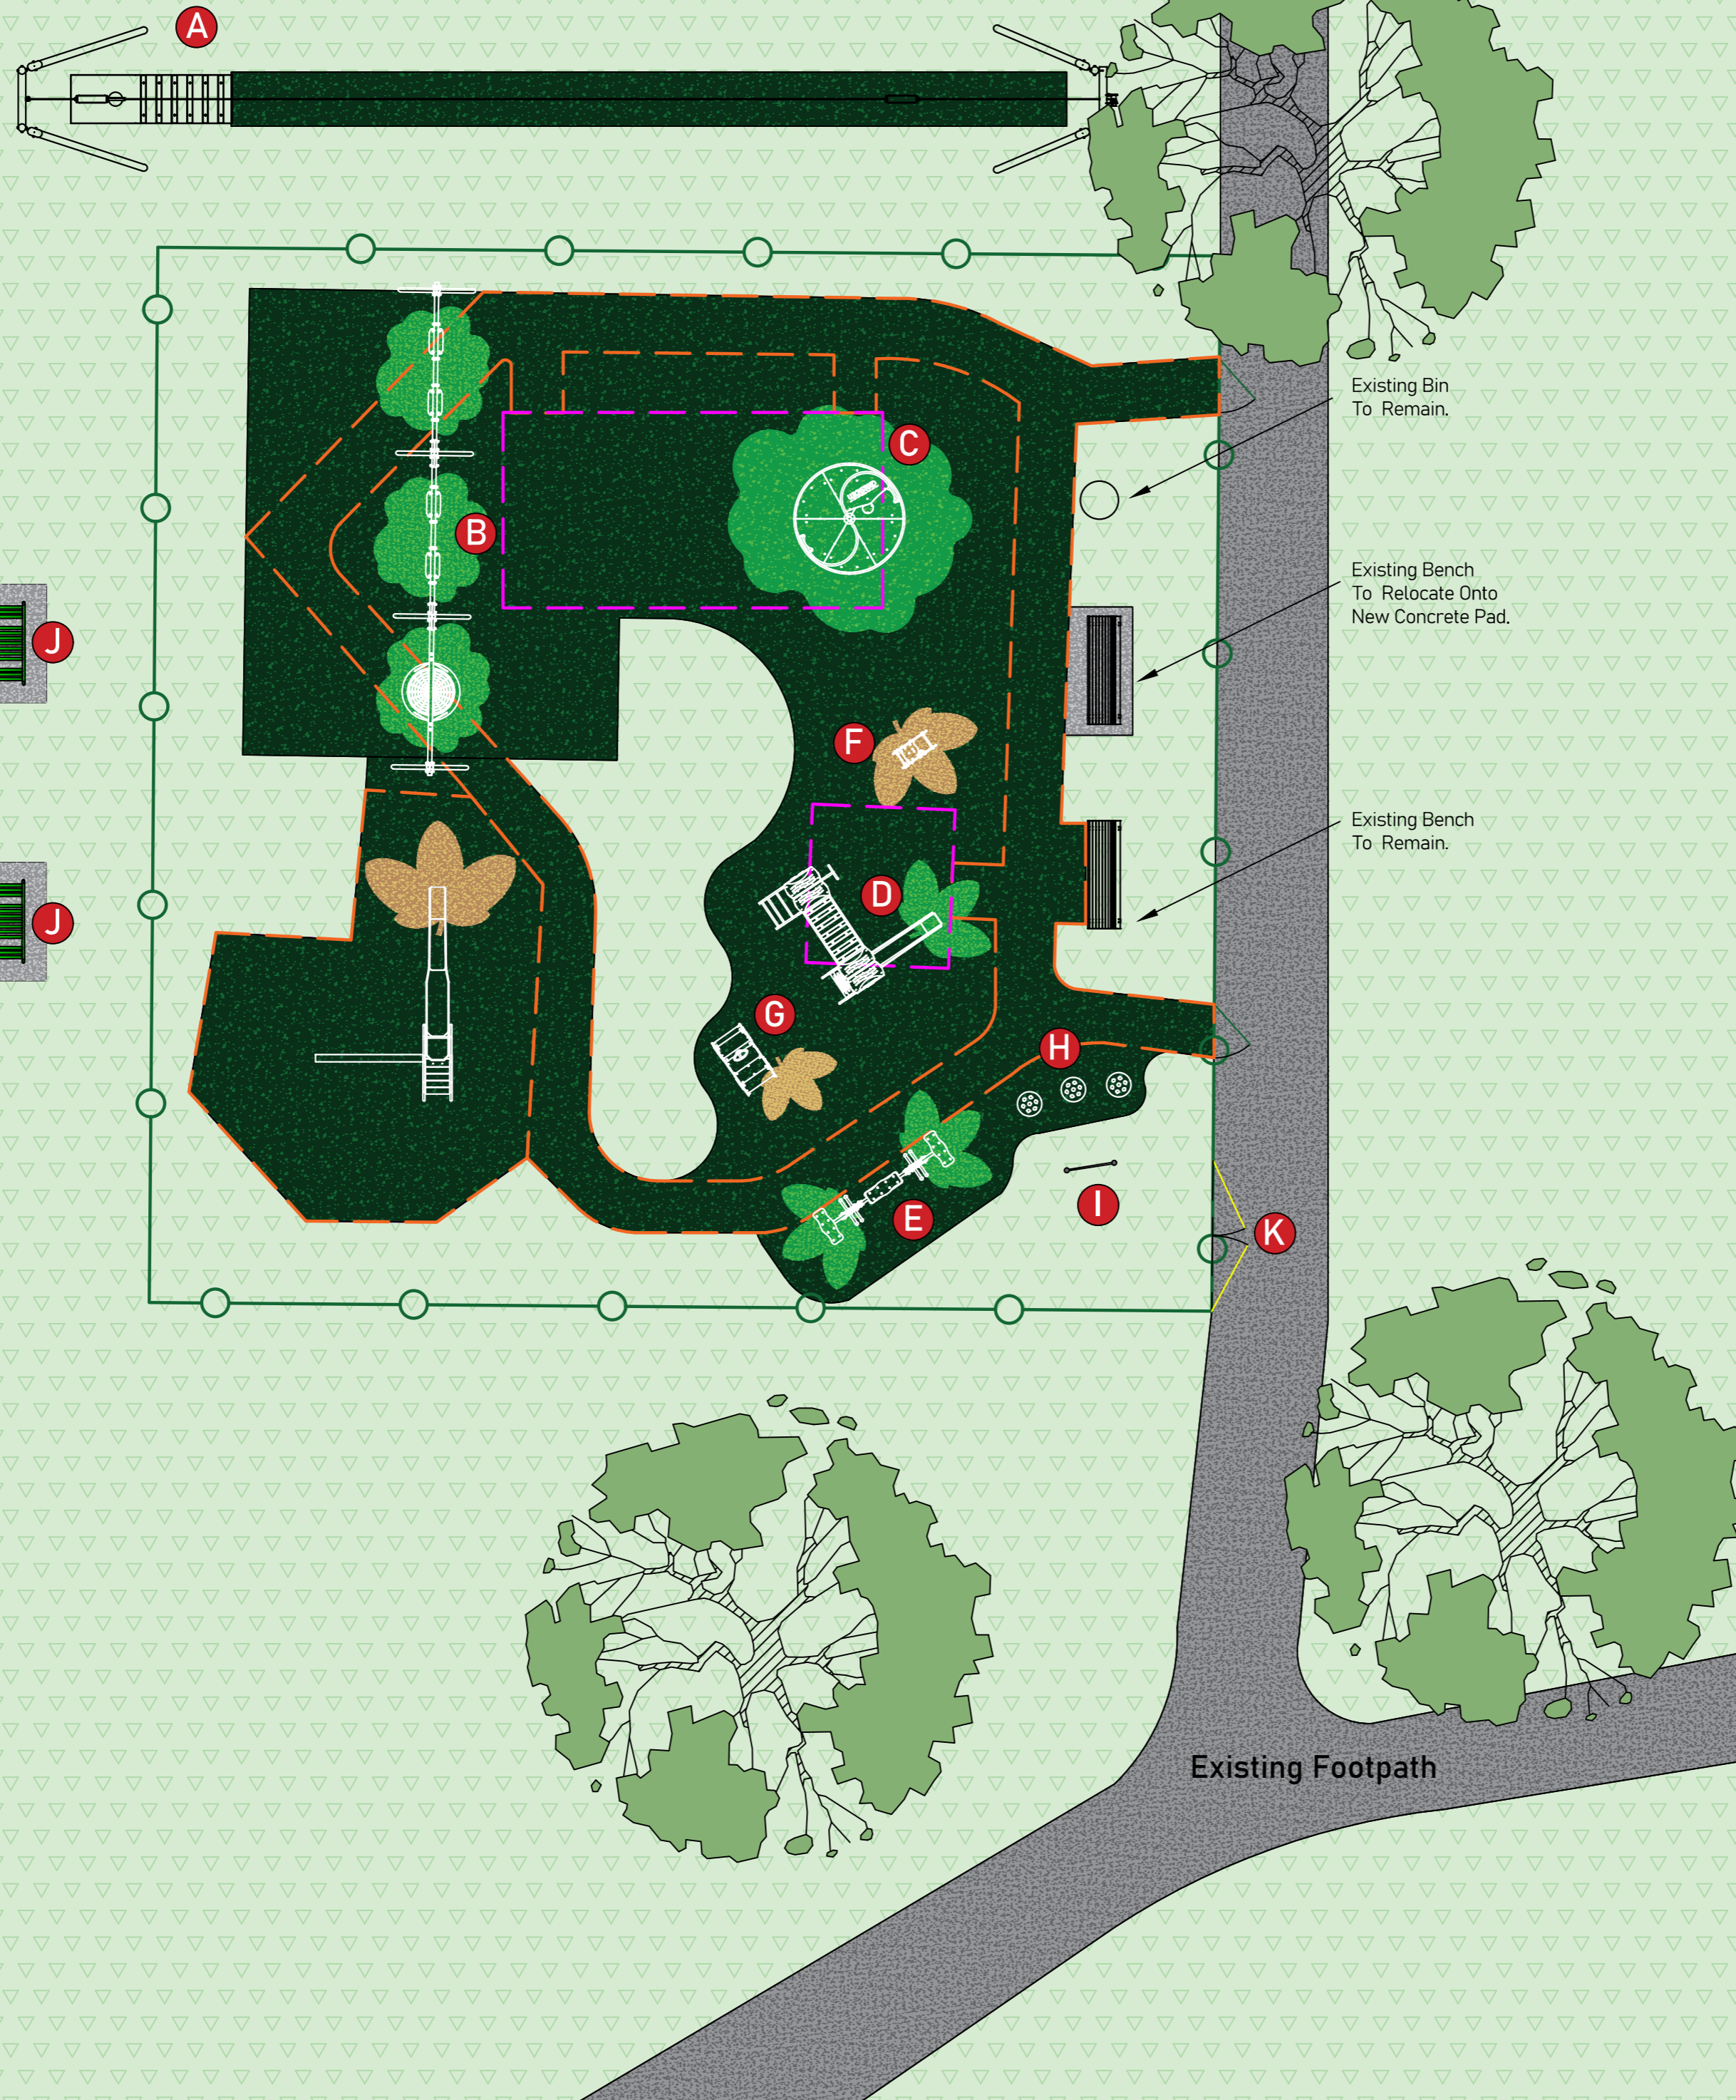

Existing Footpath

